




FRONT ELEVATION

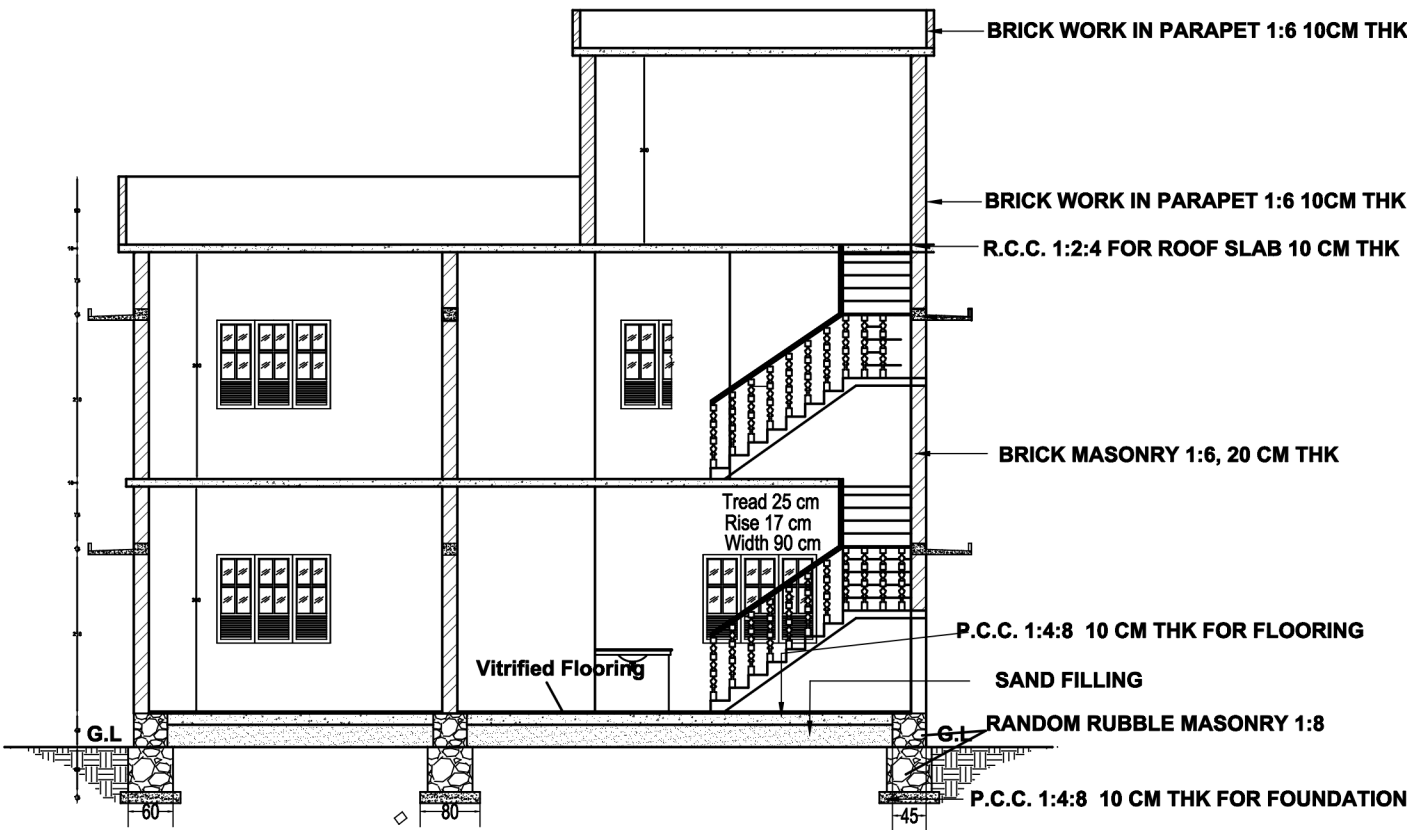


SECTION ON A A

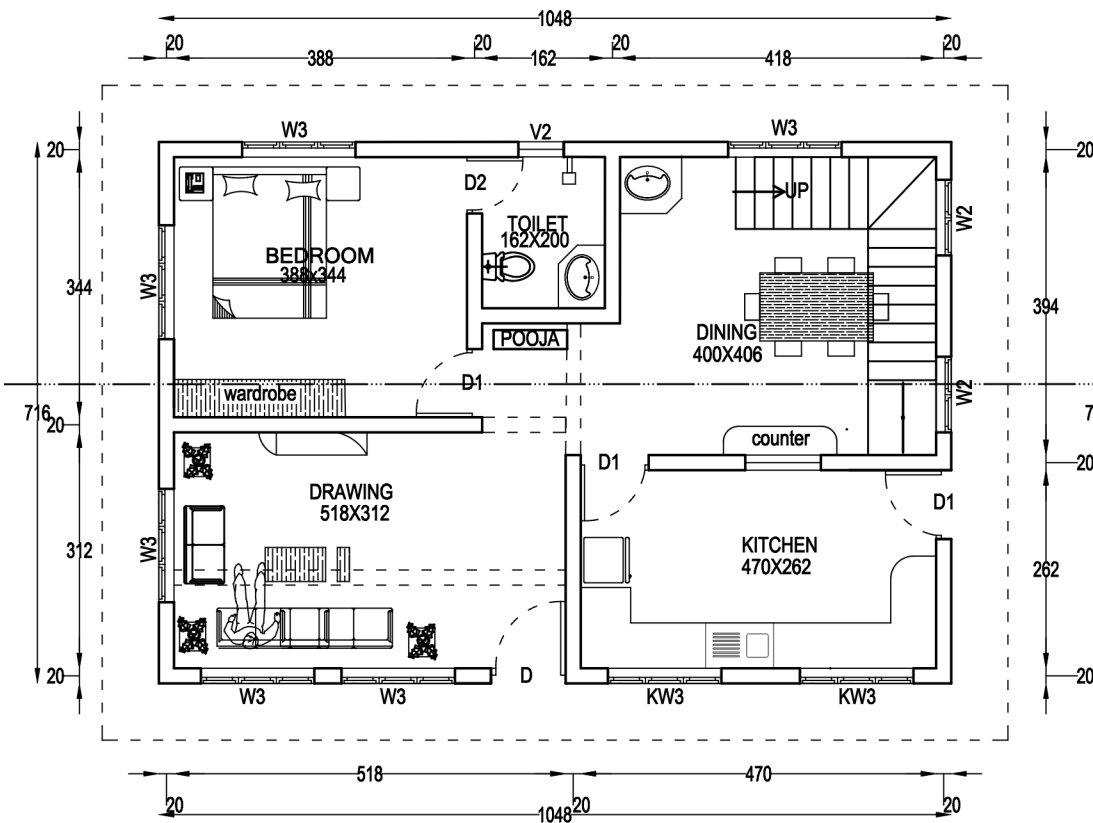

GROUND FLOOR PLAN  
PLINTH AREA 75.03 M2 (807 SqFt)

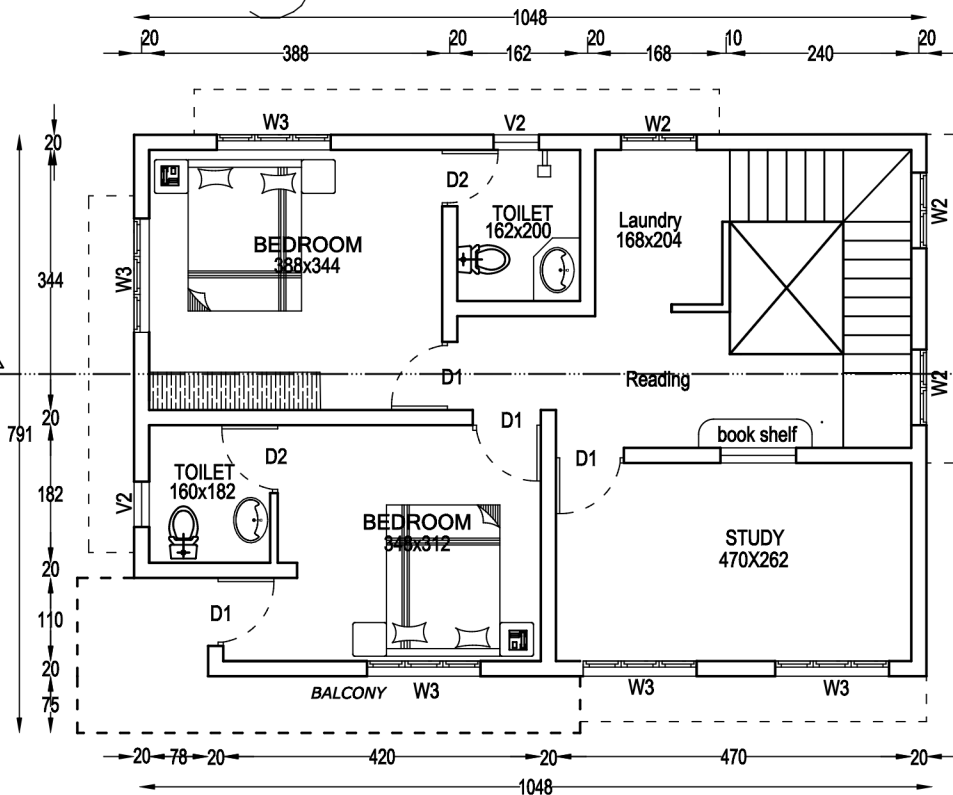

FIRST FLOOR PLAN  
PLINTH AREA 81.03M2 (872.20 SqFt)

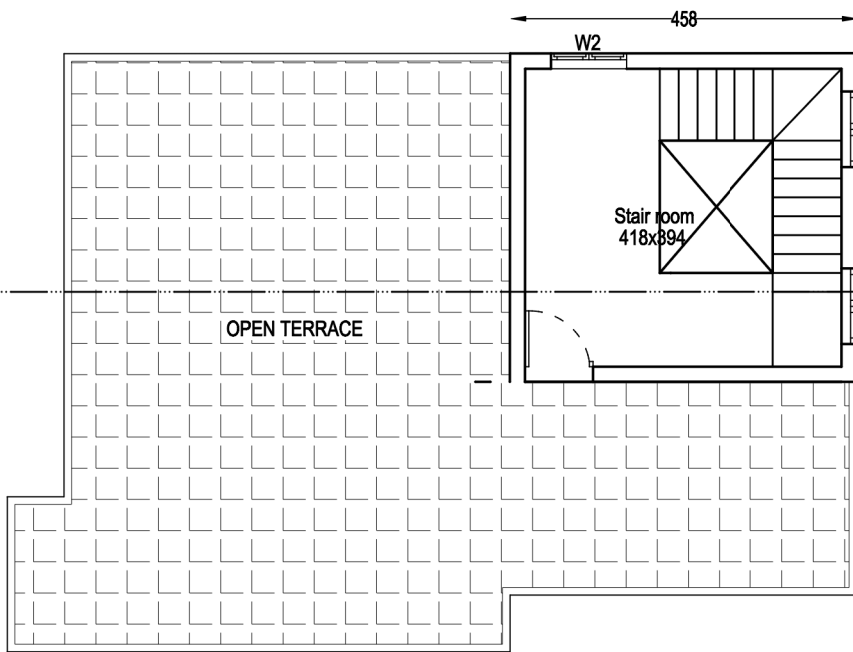

STAIR ROOM PLAN  
PLINTH AREA 19.88 M2 (214 SqFt)